

# SITE PLAN MAP

**BLOCK: ST-337**

OPERATION: **Stillwater**

TENURE: **TFL39**

CUTTING PERMIT: **20D**

MAP DATE: **3/29/2021**


PRODUCED BY: **Whitney Peters**



1:5,000

**GEOGRAPHIC CENTER: LAT: 49 54 04 / LONG: 124 12 50**

Block Features	Base Features	Road Features
Falling Boundary	Hydro Structure	Highway
Gross Area Boundary	Hydro Line	Street
Block Adjacent Layout	10m Index Contour	Railway
Harvest Complete (Gross)	10m Intermediate Contour	Road Constructed
Harvest Complete (Prod)	Non Fish Stream / ID	Road Deactivated
Ecology Units	Fish/Community Watershed Stream / ID	Road Located
Single Tree Retention	Unclassified Stream	Road Unknown
Big Tree Retention WFP/UBC	Non-Classified Drainage	Road Old Grade/Overgrown
CMT/Other Feature	Fish Sensitive Feature	Bridge Planned
Community Watershed	Recreation Trails	Bridge Existing
Natural Features	GAR Order Rec Line	Bridge Removed
Karst Feature	Lake / Ocean	Wildlife Features
Rock	Wetland / Swamp / Marsh	Wildlife Feature
Snags	Research Polygons	Legal Ungulate Winter Range
Wet Ground	Building Footprint	Legal Wildlife Habitat Area
Windthrow	Legal Boundaries (NAV_L)	Legal Old Growth Mgt. Area
Rock Bluff	Parks & Protected Areas	
Landslide Initiation Point		

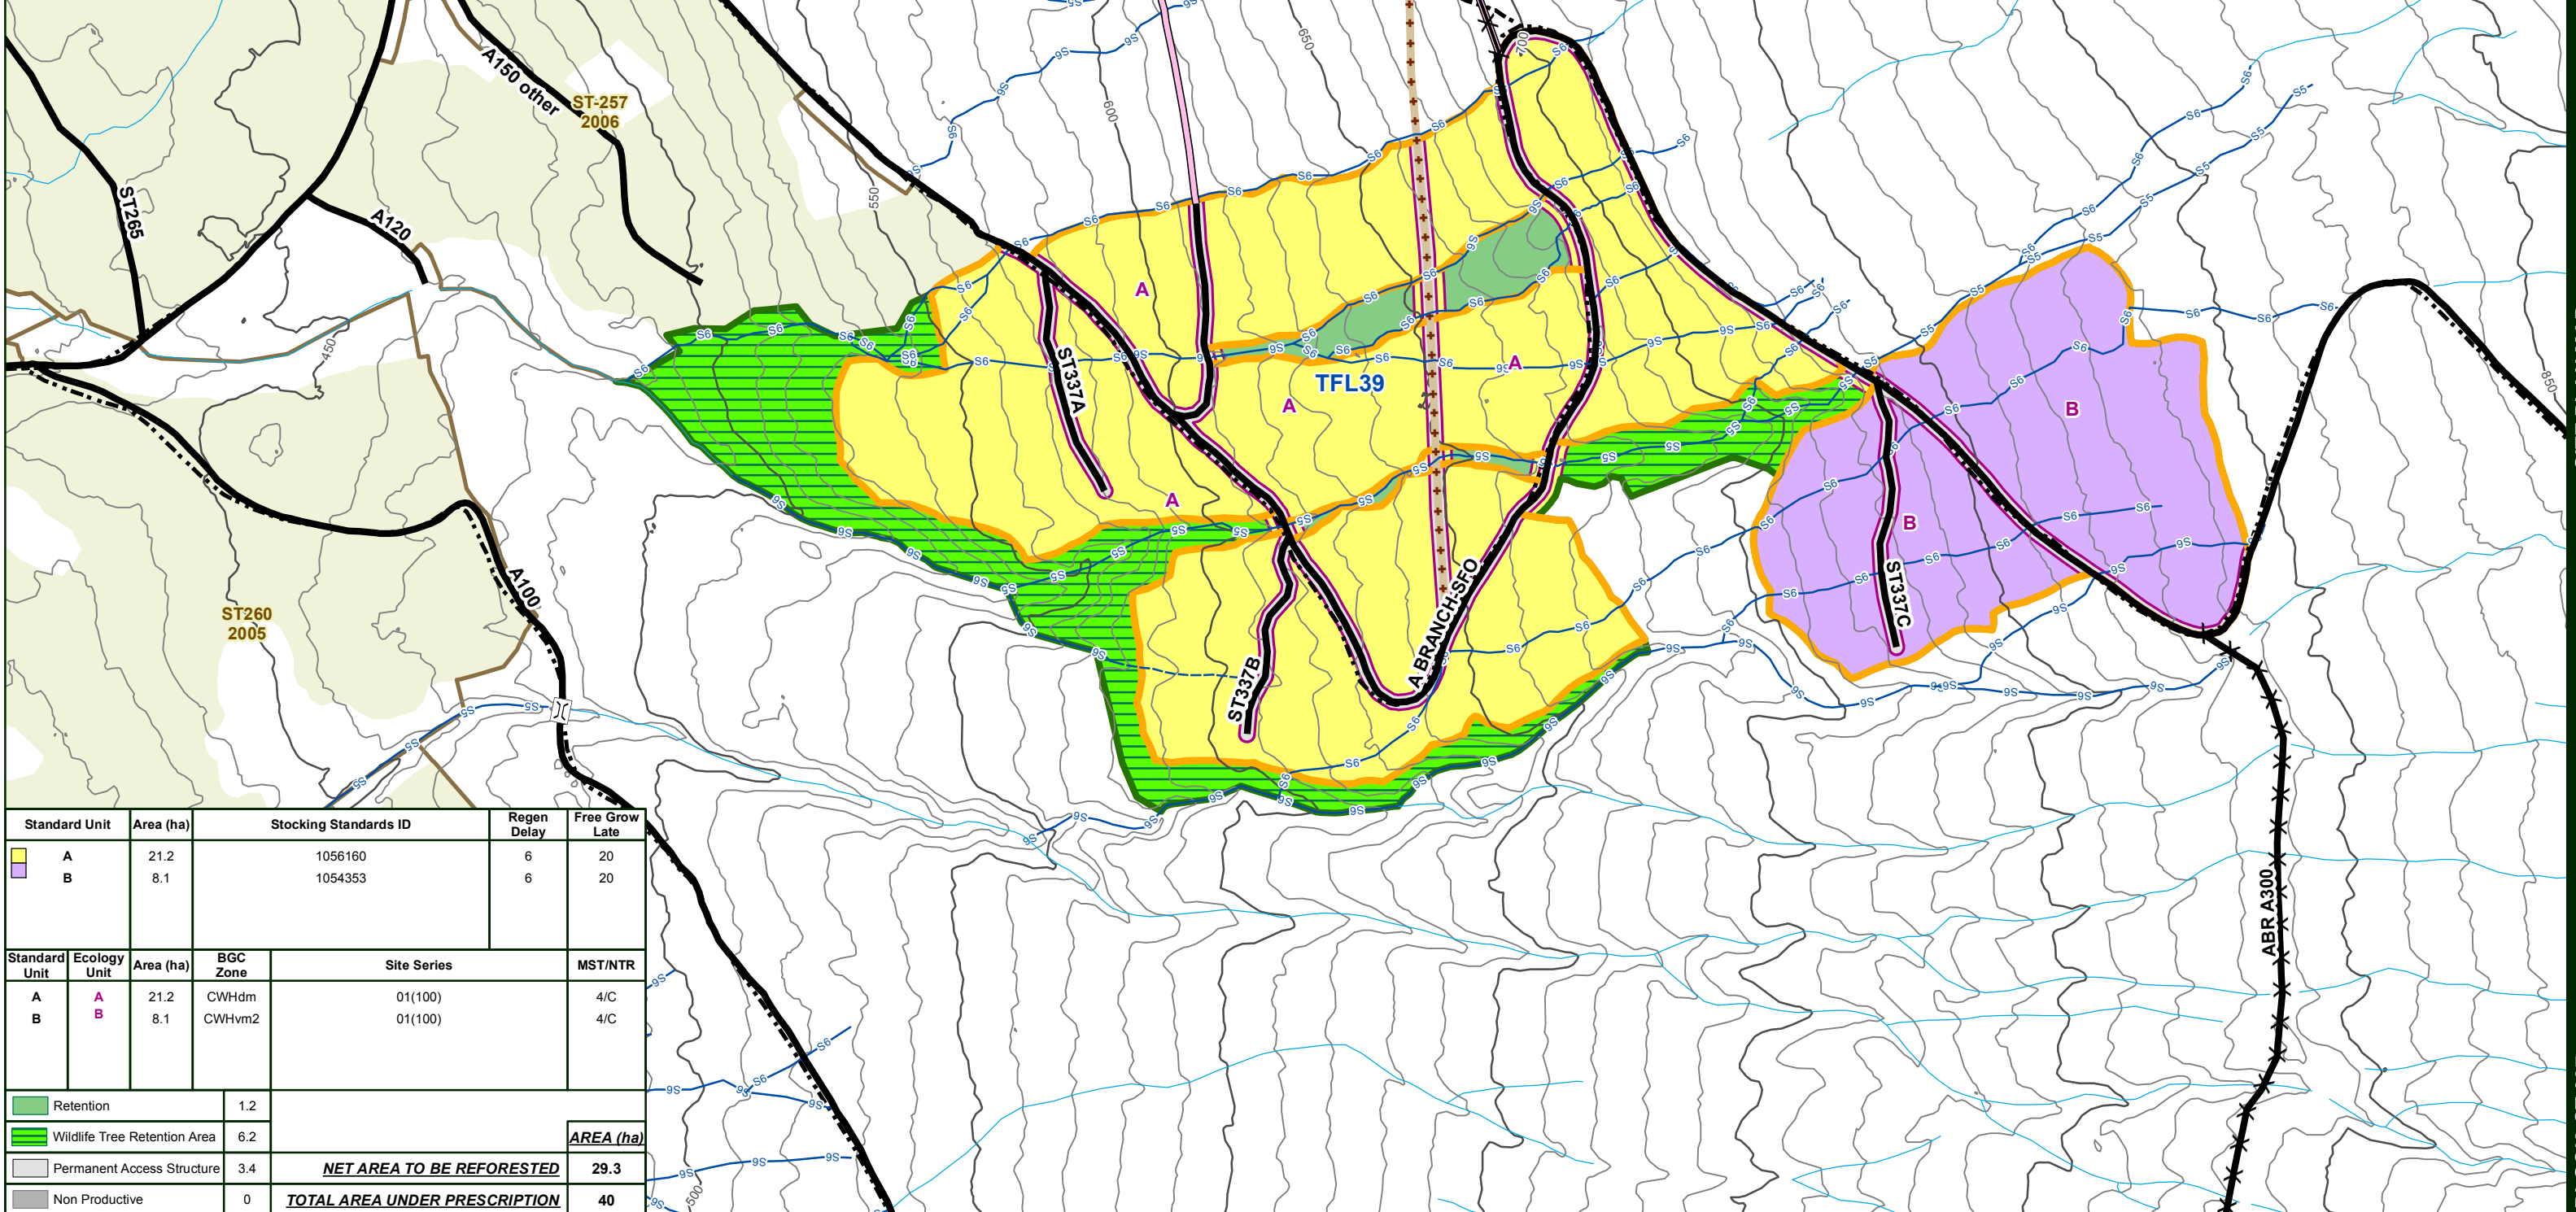

Standard Unit	Area (ha)	Stocking Standards ID	Regen Delay	Free Grow Late
A	21.2	1056160	6	20
B	8.1	1054353	6	20

Standard Unit	Ecology Unit	Area (ha)	BGC Zone	Site Series	MST/NTR
A	A	21.2	CWHdm	01(100)	4/C
B	B	8.1	CWHvm2	01(100)	4/C

	AREA (ha)
Retention	1.2
Wildlife Tree Retention Area	6.2
Permanent Access Structure	3.4
Non Productive	0
<b>NET AREA TO BE REFORESTED</b>	<b>29.3</b>
<b>TOTAL AREA UNDER PRESCRIPTION</b>	<b>40</b>